

NOTES:

1. THE FUTURE EXTENSION STUB SHALL BE TESTED AND CHLORINATED WITH THE REST OF THE MAIN AND BLOWN OFF THROUGH THE 2-INCH PLUG.
2. ALL 2-INCH MATERIAL SHALL BE COPPER.
3. ALL SOLDER USE "SILVER SOLDER", 15%


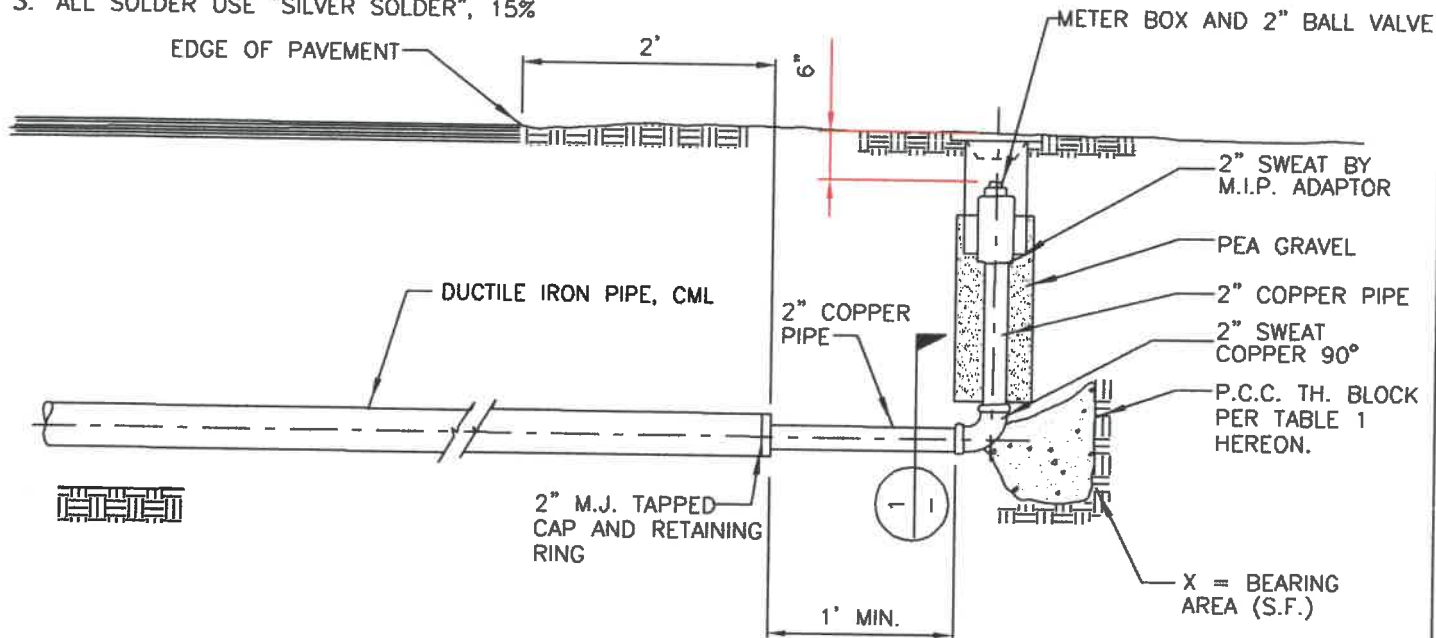


TABLE 1

PIPE SIZE	A	B	X
6"	1'-0"	1'-0"	4
8"	1'-0"	1'-0"	7

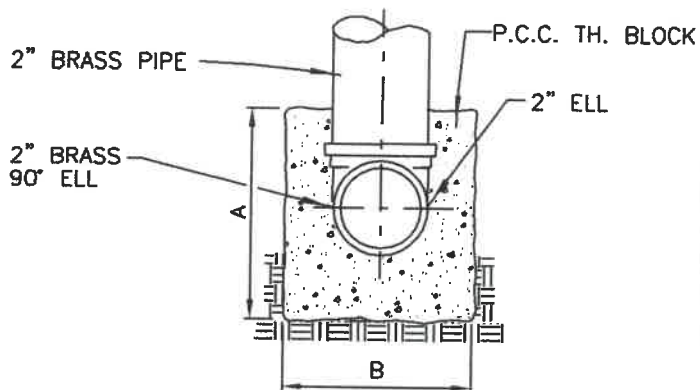

SECTION 1

2" BLOW-OFF ASSEMBLY

APPROVED:

CITY OF ARCADIA-PUBLIC WORKS SERVICES DIRECTOR

DATE

APPROVED:

CITY OF ARCADIA - CITY ENGINEER

RCE No.

DATE

REVISIONS:	DATE	REVISIONS:	DATE
A		A	
A		A	

SCALE: NOT TO SCALE

STANDARD PLAN NUMBER

708

SHEET 1 OF 1



DEPARTMENT OF PUBLIC WORKS