



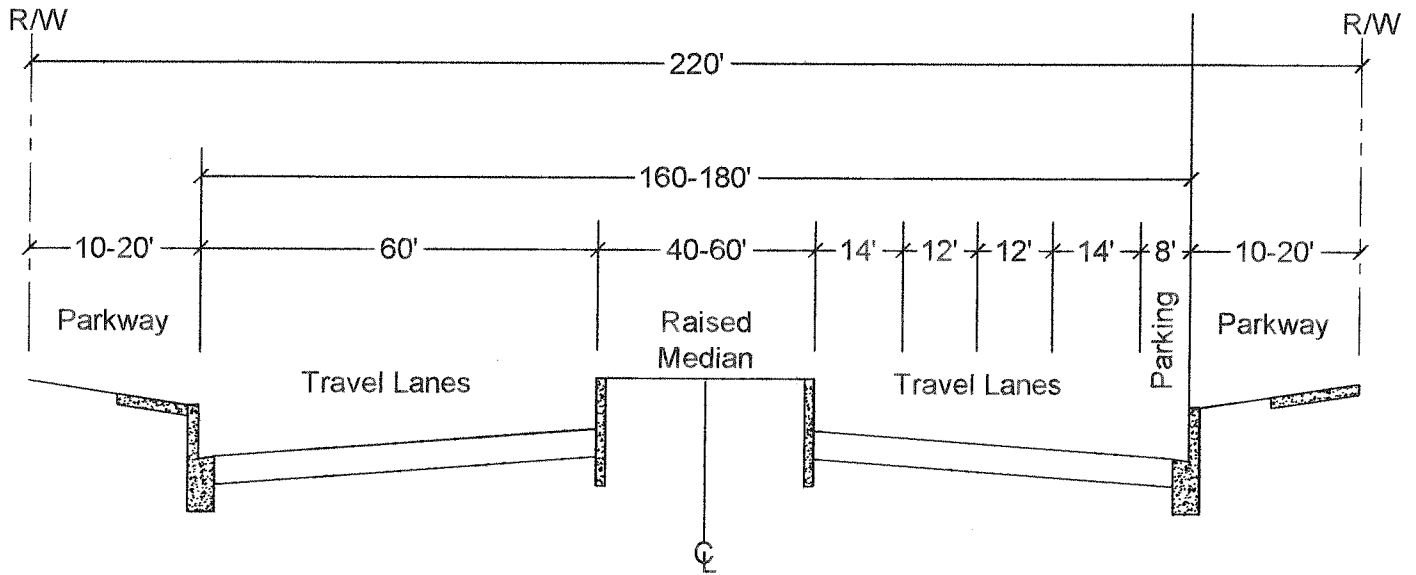

MAJOR ARTERIAL
NTS

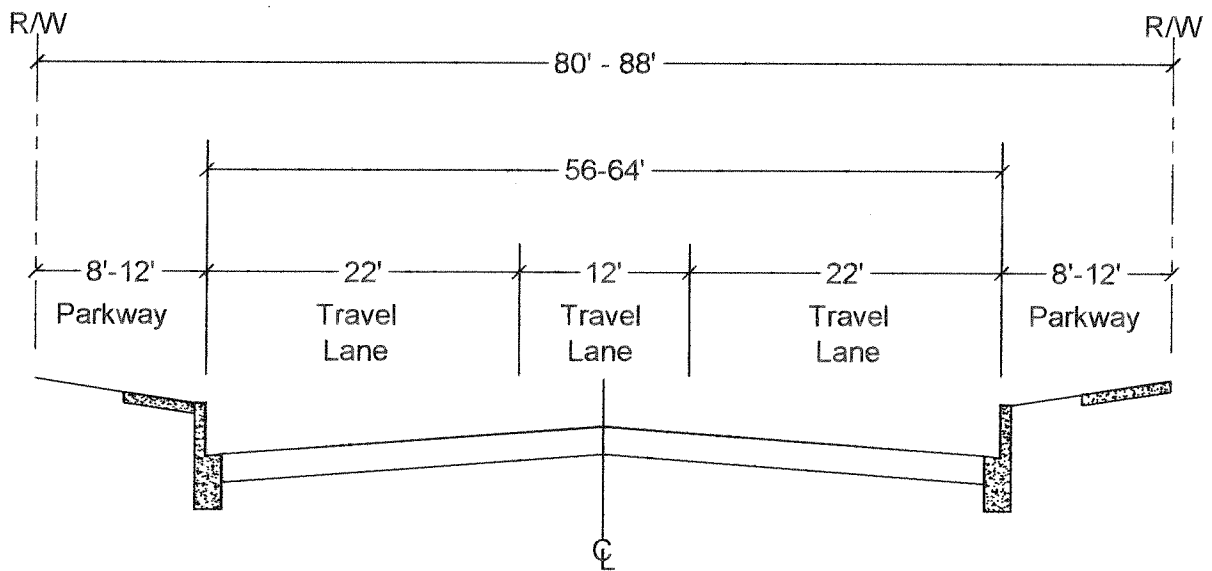

MAJOR ARTERIAL - MODIFIED ONE WAY
NTS

**MAJOR ARTERIAL
TYPICAL SECTIONS**

CITY OF ARCADIA

DEVELOPMENT SERVICES DEPARTMENT - ENGINEERING DIVISION

DATE:

5/25/04

CITY ENGINEER

SCALE:

NONE

38971

RCE


DRAWN BY:

RSG

STANDARD DRAWING


800 - 1

SHEET 1 OF 1

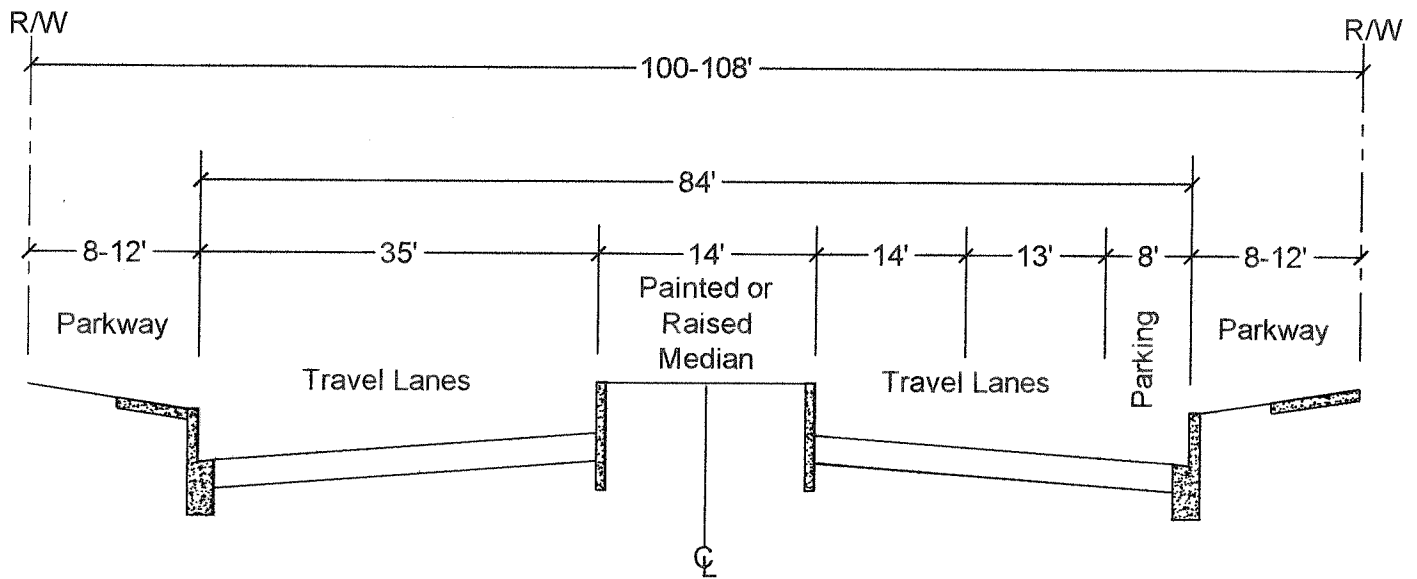

PRIMARY ARTERIAL

NTS

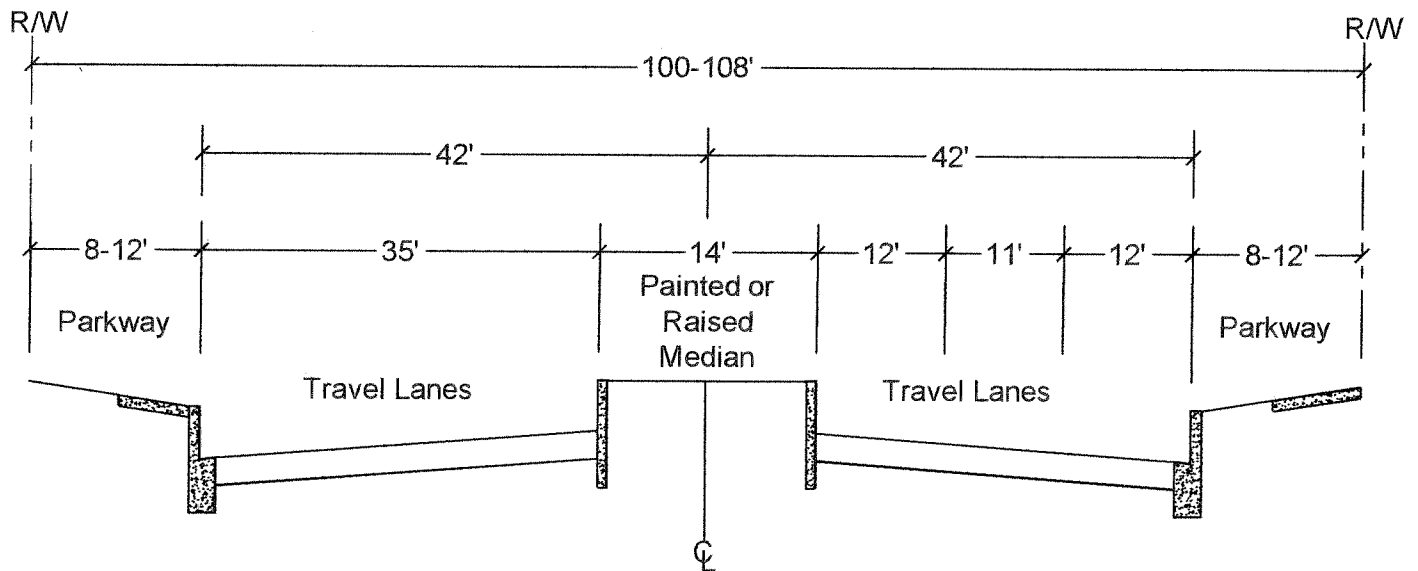

PRIMARY ARTERIAL - MODIFIED FOR 6 TRAVEL LANES

NTS

PRIMARY ARTERIAL TYPICAL SECTIONS

CITY OF ARCADIA

DEVELOPMENT SERVICES DEPARTMENT - ENGINEERING DIVISION

Phil W...

38971

CITY ENGINEER

RCE

DATE:

5/25/04

SCALE:

NONE


DRAWN BY:

RSG

STANDARD DRAWING


800 - 2

SHEET 1 OF 1

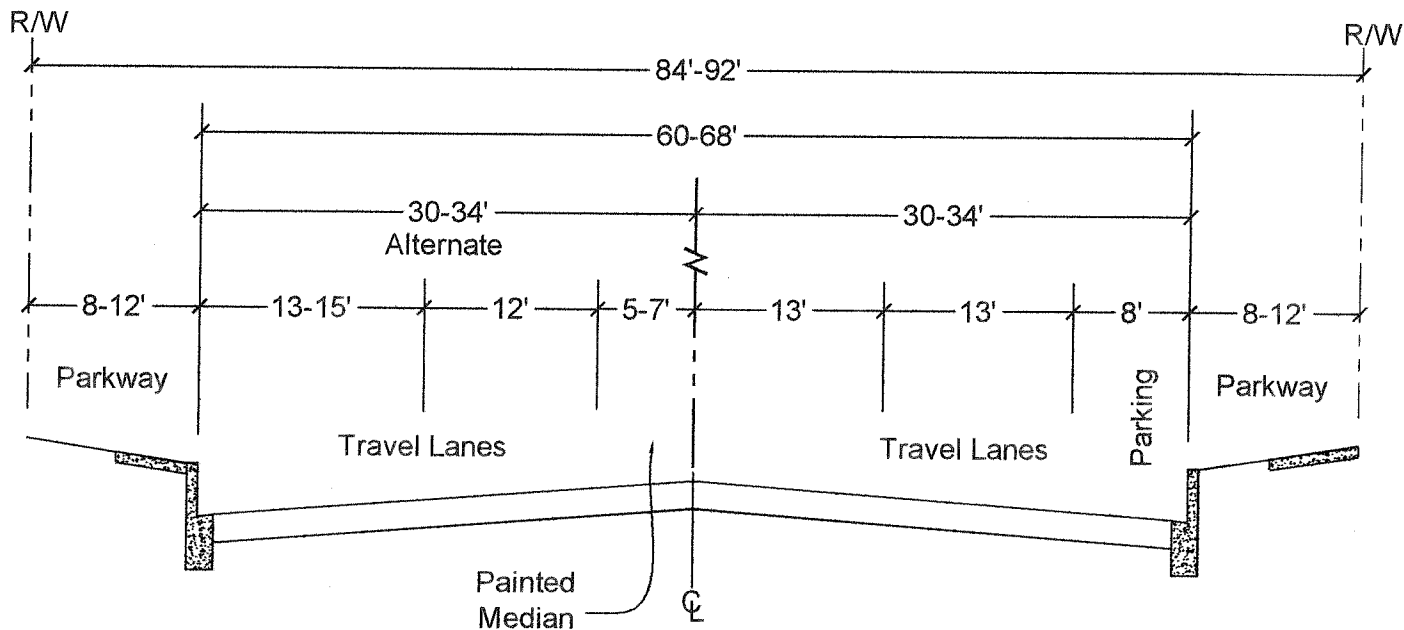

SECONDARY ARTERIAL

NTS

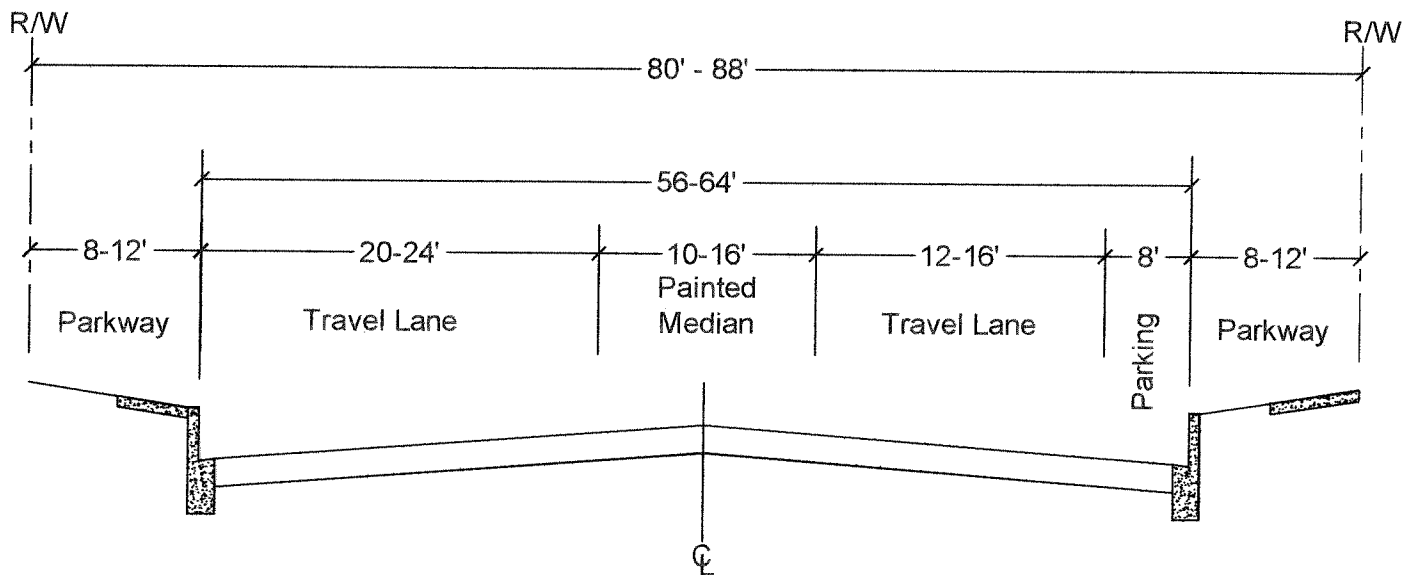

SECONDARY ARTERIAL - MODIFIED FOR 2 TRAVEL LANES

NTS

SECONDARY ARTERIAL TYPICAL SECTIONS


CITY OF ARCADIA
DEVELOPMENT SERVICES DEPARTMENT - ENGINEERING DIVISION

DATE: 5/25/04		SCALE: NONE		DRAWN BY: RSG	
CITY ENGINEER: <i>Blair W.</i>		RCE		38971	

STANDARD DRAWING

800 - 3

SHEET 1 OF 1

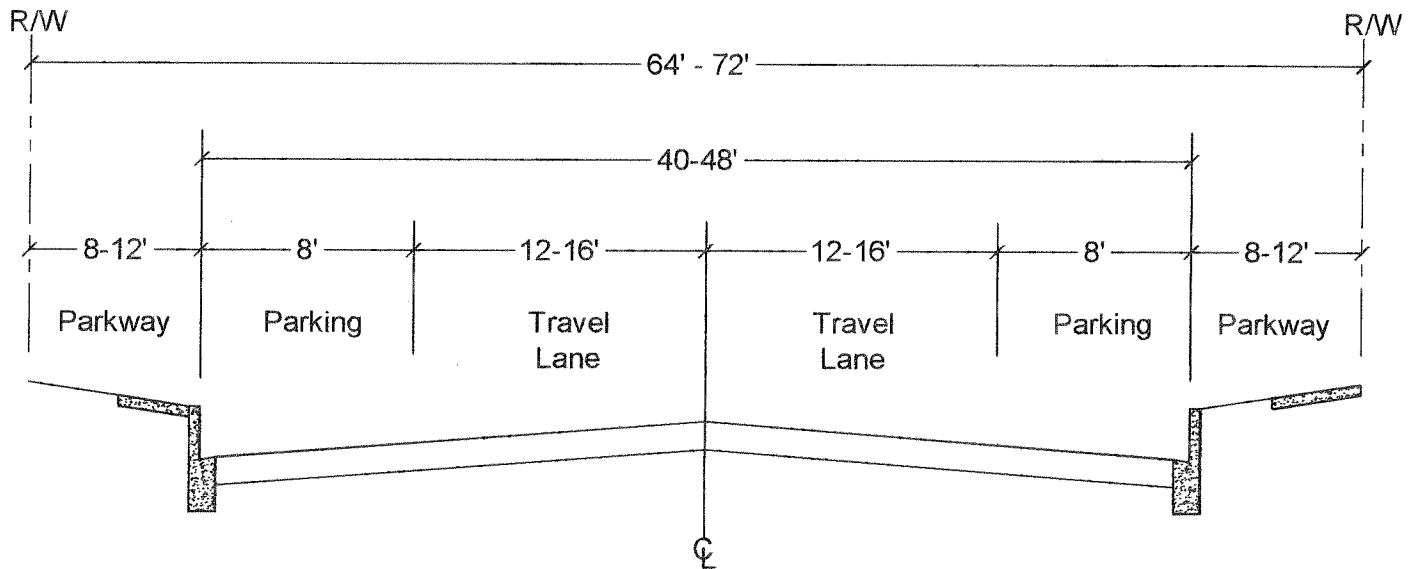

COLLECTOR
NTS

COLLECTOR
TYPICAL SECTION

CITY OF ARCADIA

DEVELOPMENT SERVICES DEPARTMENT - ENGINEERING DIVISION

Phil W.
CITY ENGINEER
DATE: 5/25/04
SCALE: NONE

38971

RCE


DRAWN BY:

RSG

STANDARD DRAWING

800 - 4

SHEET 1 OF 1

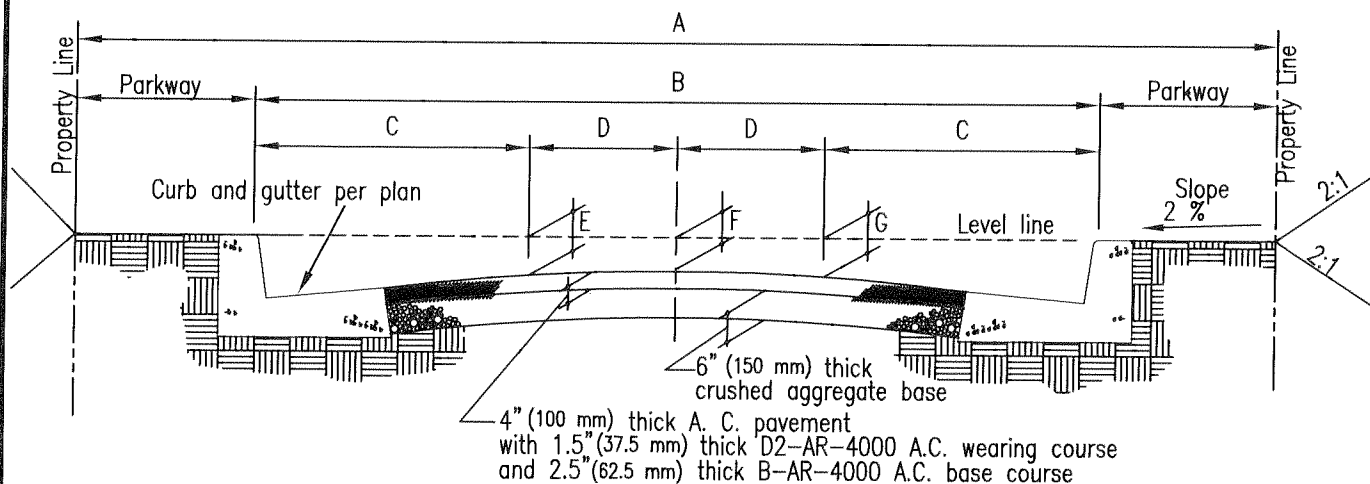


STANDARD CROSS SECTION

NTS

C.F.	A	B	C	D	E	F	G
6" (150 mm)	60' (1800 mm)	36' (10800 mm)	9' (2700 mm)	9' (2700 mm)	1 1/2" (37.5 mm)	0 (0 mm)	1 1/2" (37.5 mm)
8" (200 mm)	60' (1800 mm)	36' (10800 mm)	9' (2700 mm)	9' (2700 mm)	3 1/2" (87.5 mm)	2" (50 mm)	3 1/2" (87.5 mm)
8" (200 mm)	60' (1800 mm)	40' (12000 mm)	10' (3000 mm)	10' (3000 mm)	3 1/2" (87.5 mm)	2" (50 mm)	3 1/2" (87.5 mm)

Dimensions shown on this plan for English units and Metric units are not exactly equal values. If English units are used, all values used for construction shall be English values. If Metric units are used, all values used for construction shall be metric values.

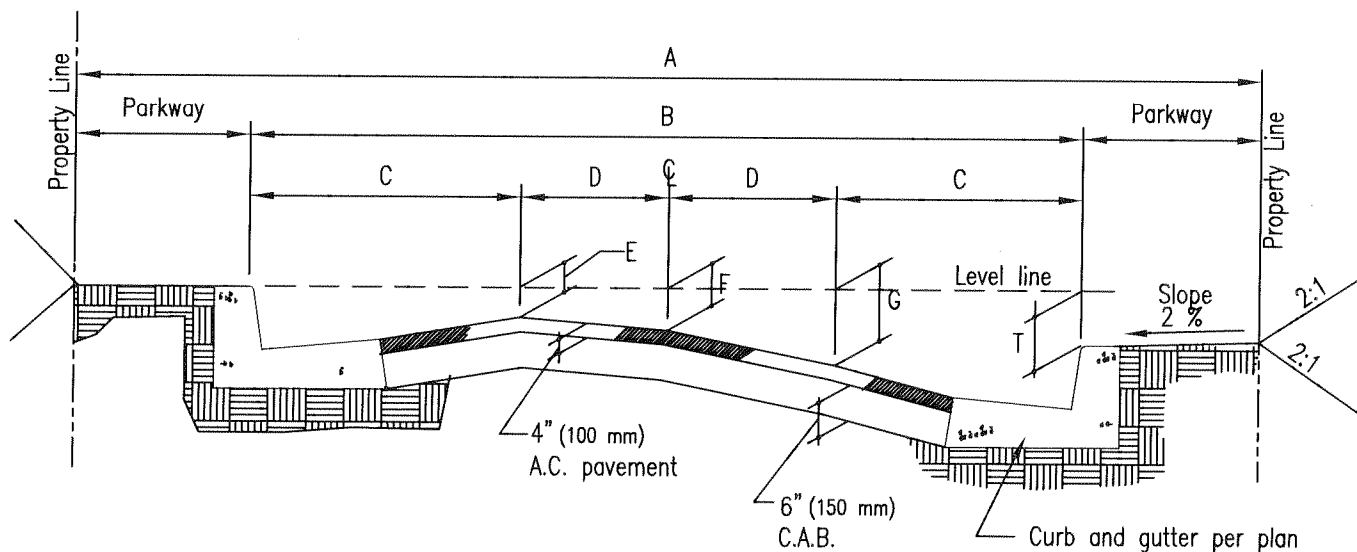

TILT CROSS SECTION

NTS

C.F.	A	B	C	D	T	E	F	G
6" (150 mm)	60' (18000 mm)	36' (10800 mm)	9' (2700 mm)	9' (2700 mm)	6" (150 mm)	2" (50 mm)	5" (125 mm)	9" (225 mm)
8" (200 mm)	60' (18000 mm)	36' (10800 mm)	9' (2700 mm)	9' (2700 mm)	9" (225 mm)	4" (100 mm)	7" (175 mm)	11" (275 mm)
To be used w/ 8" (200 M) C. F. only					12" (300 mm)	4" (100 mm)	8" (200 mm)	13" (325 mm)

SUBDIVISION STREET CROSS SECTIONS

CITY OF ARCADIA
DEVELOPMENT SERVICES DEPT. - ENGINEERING DIV.

Phil W.
CITY ENGINEER
DATE: 12/8/03
SCALE: NONE
38971
RCE
DRAWN BY: AG/JC

STANDARD DRAWING

800 - 5

SHEET 1 OF 1