


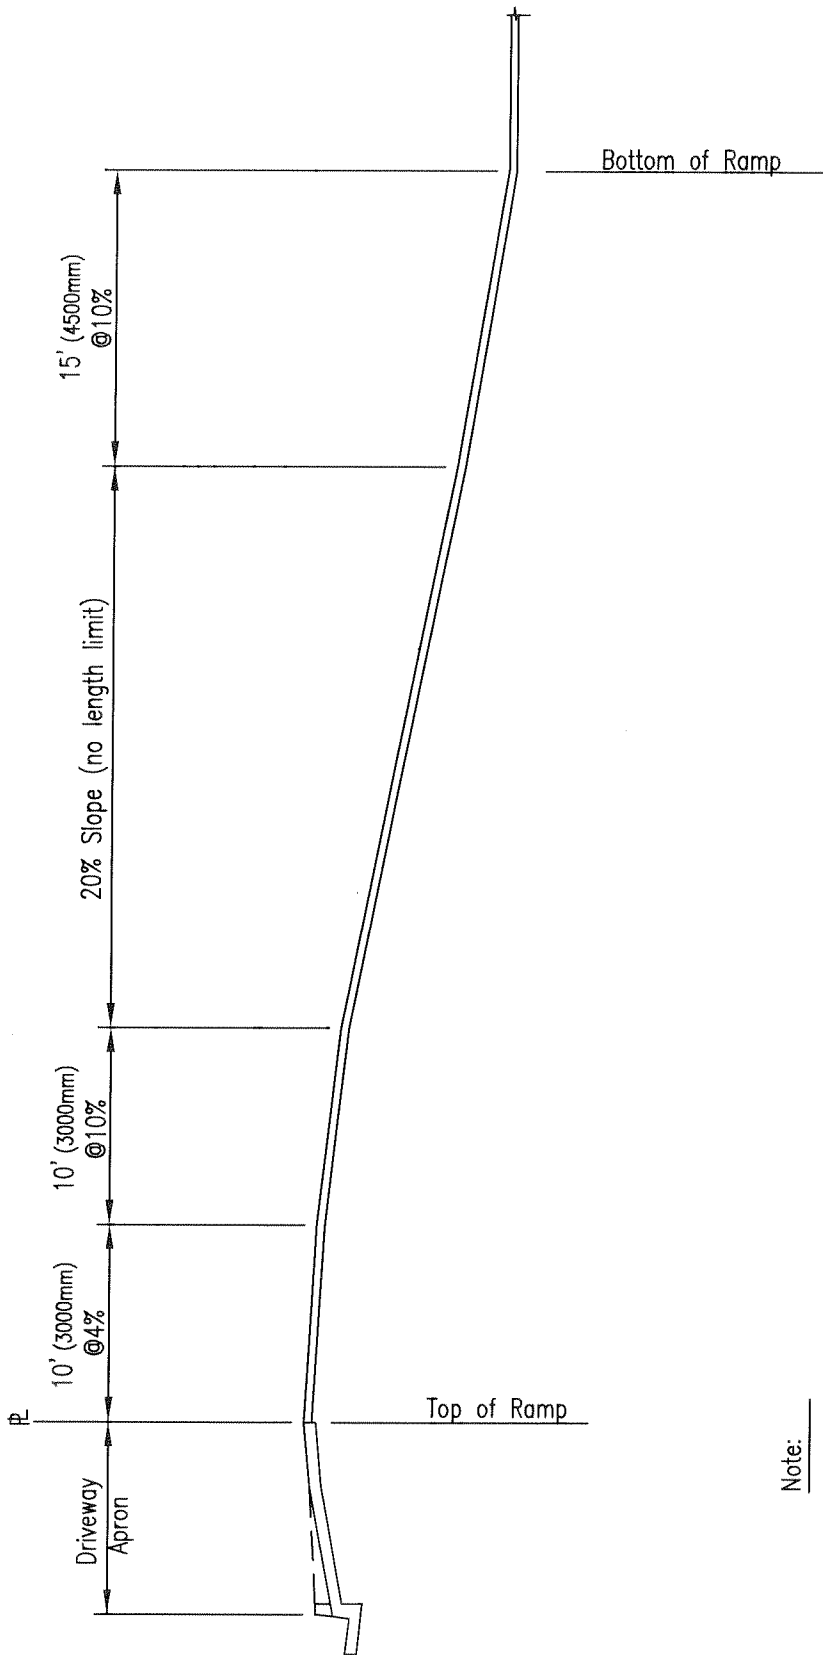

Note:
Construct driveway apron according to
City's Standard Plan ARC-10-1

Dimensions shown on this plan for English and Metric units are not exactly equal values. If English units are used, all values used for construction shall be English values. If metric units are used, all values used for construction shall be Metric values.

Reference:
Arcadia Municipal Code, Building Regulations,
Section 8130.53, Subsection 3608.2.1,
Driveway Ramp Requirements

DRIVEWAY RAMP GRADES

CITY OF ARCADIA
DEVELOPMENT SERVICES DEPT. - ENGINEERING DIV.

 CITY ENGINEER		38971 RCE
DATE: 12/8/03	SCALE: NONE	DRAWN BY: AG/JC

STANDARD DRAWING
801 - 4
SHEET 1 OF 1