


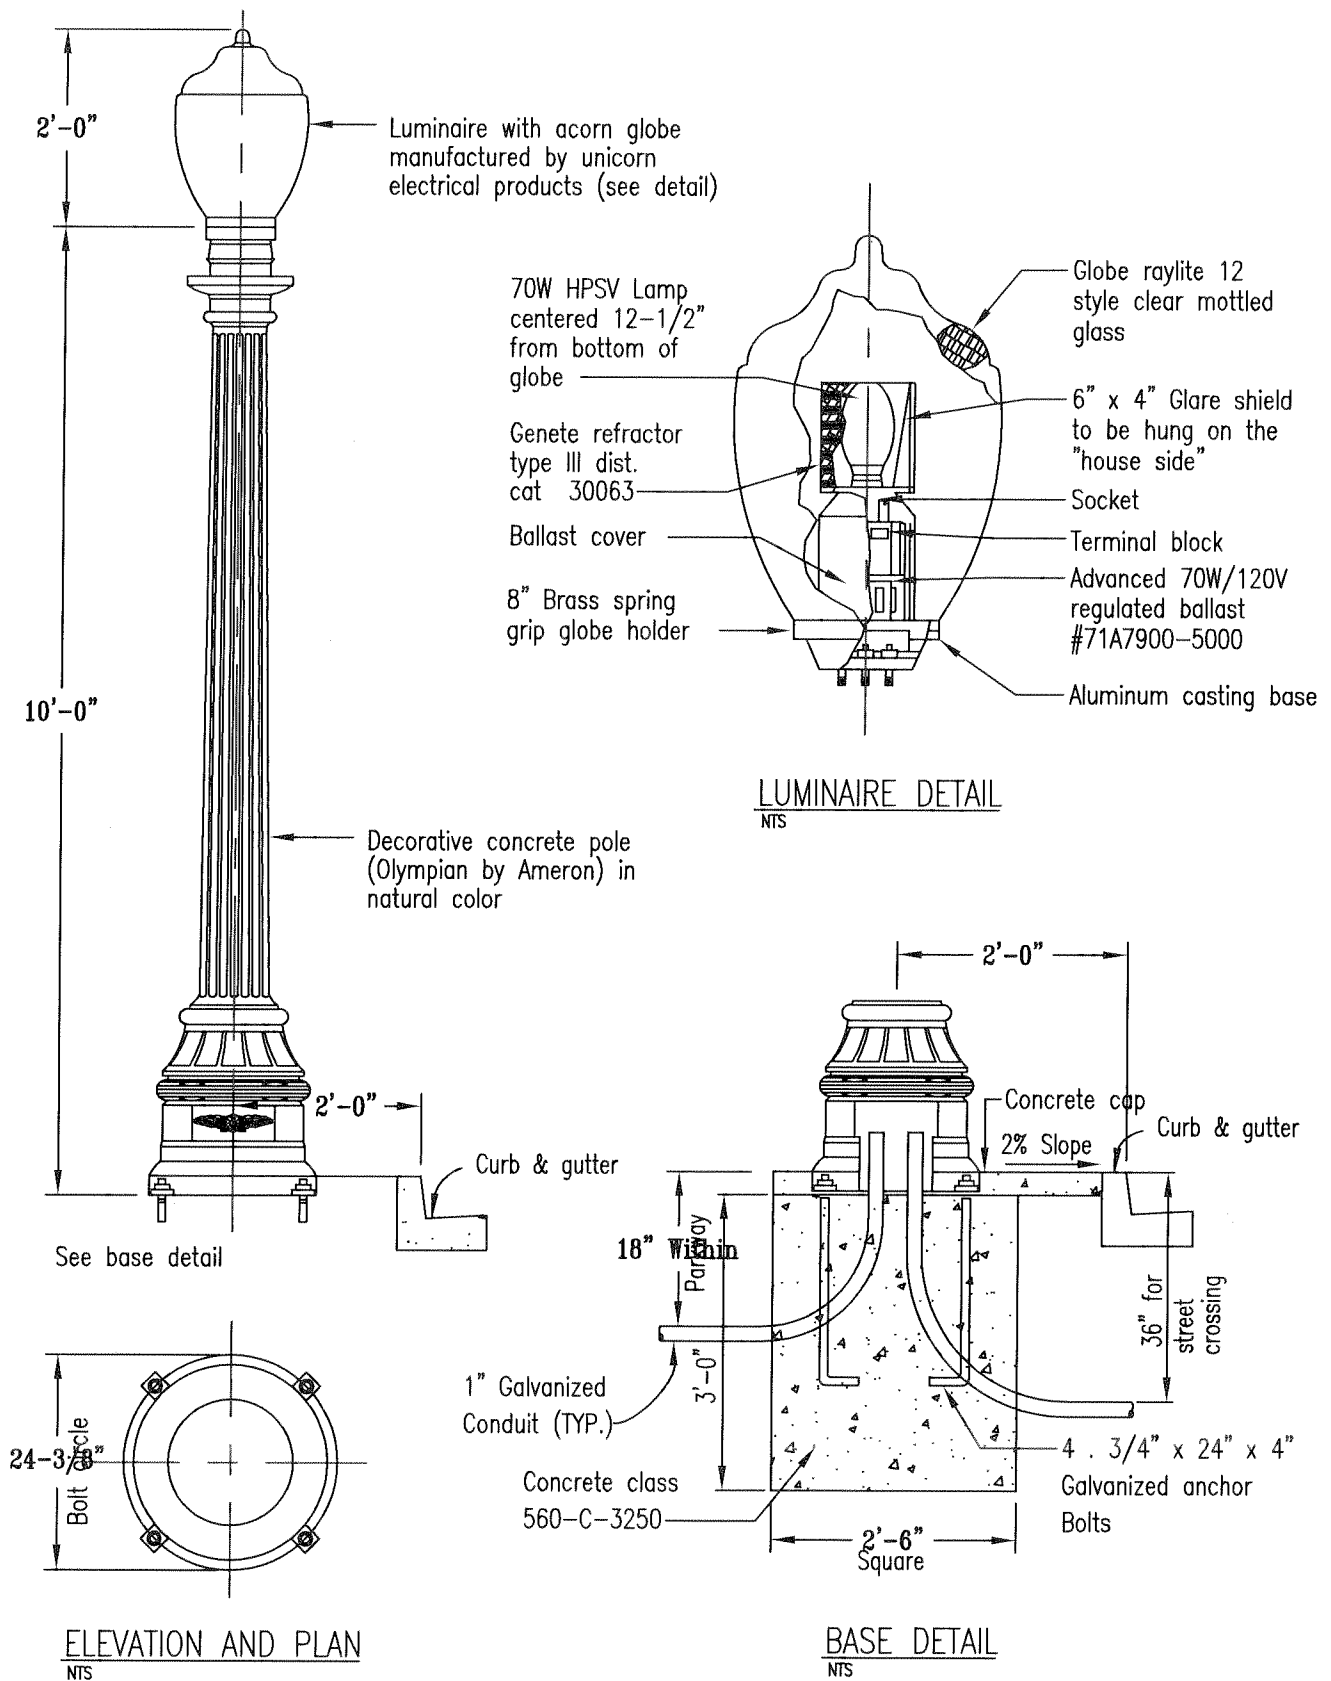

DECORATIVE
RESIDENTIAL
STREETLIGHT

CITY OF ARCADIA
DEVELOPMENT SERVICES DEPT. - ENGINEERING DIV.

38971
CITY ENGINEER RCE
DATE: 12/8/03 SCALE: NONE DRAWN BY: AD

STANDARD DRAWING
805 - 2
SHEET 1 OF 1