

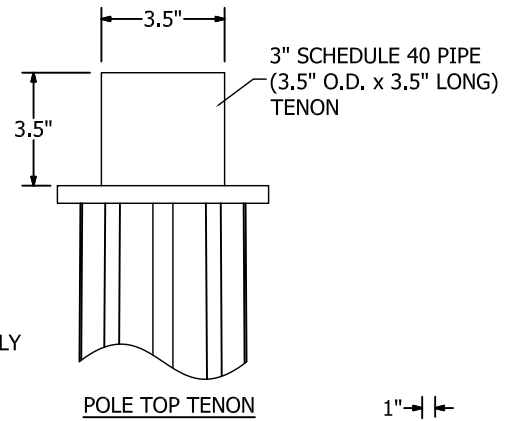
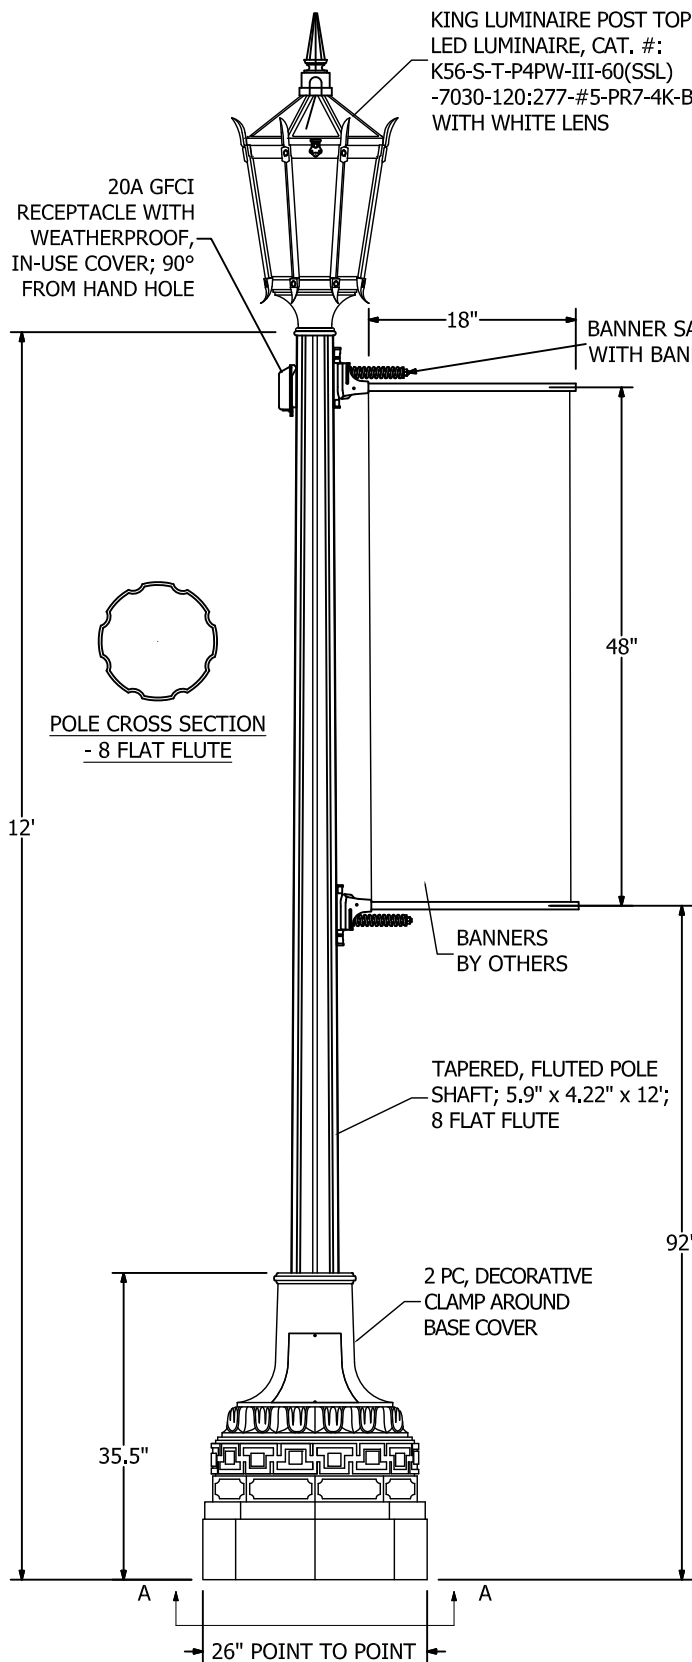


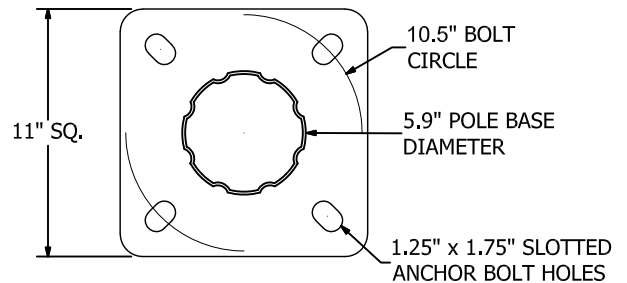

(4) 1" X 36" X 6" FULLY
GALVANIZED ANCHOR BOLTS
WITH (2) HEX NUTS AND (2)
FLAT WASHERS PER BOLT

FINISH SPECIFICATIONS:

- * ALL HARDWARE TO BE STAINLESS STEEL
- * ALL WELDS PER AWS WELDING CODE
- * ENTIRE ASSEMBLY TO BE FINISH COATED
PER CUSTOMER SPECIFICATIONS

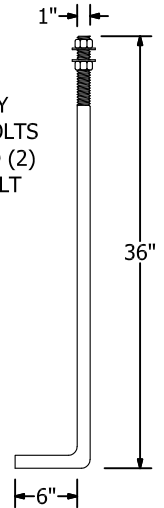

VIEW A-A

ALL PEDESTRIAN LIGHTING DECORATIVE BASE
COVERS DESIGNED TO BE INSTALLED SO THAT THE
BOTTOM OF THE DECO COVER IS EVEN WITH THE
BOTTOM OF THE POLE BASE PLATE; ANY DEVIATION
FROM THIS INSTALLATION REQUIREMENT MAY
RESULT IN THE DECORATIVE BASE COVER NOT
FITTING PROPERLY AROUND THE POLE SHAFT

PEDESTRIAN
LIGHT

CITY OF ARCADIA
DEVELOPMENT SERVICES DEPARTMENT – ENGINEERING DIVISION

STANDARD DRAWING

806-1

38971

CITY ENGINEER

RCE

DATE:

5/20/2021

SCALE:

NONE

DRAWN BY:

KLM

SHEET 1 OF 1